
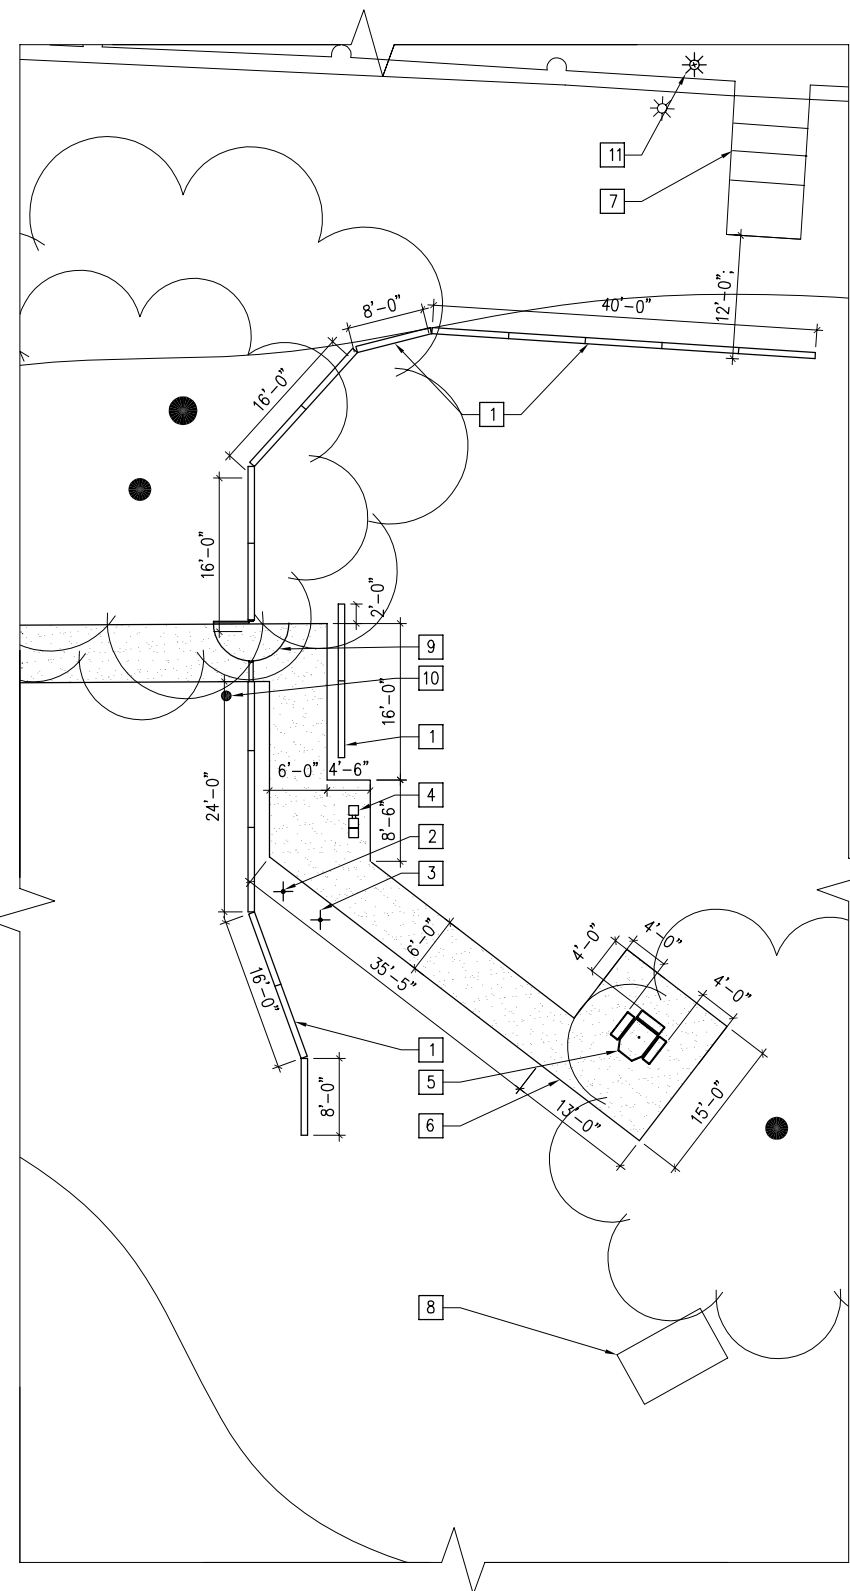



ENLARGED GRADING PLAN AT ENTRY TO DOG PARK

1" = 10'-0"

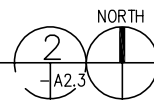

ENLARGED PLAN AT ENTRY TO DOG PARK

1" = 10'-0"

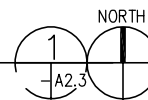


GENERAL CONSTR NOTES

- A. LOCATION, DIMENSION AND ELEVATION OF SITE IMPROVEMENTS SHOWN FOR NEW WORK SHALL BE CONFIRMED BY FIELD MEASUREMENTS AND SURVEY PRIOR TO CONSTRUCTION OF NEW WORK. NOTIFY ARCHITECT OF ANY DISCREPANCIES PRIOR TO COMMENCING WORK.
- B. REFER TO GRADING PLANS SHEET A2.2 FOR EQ'D GRADES/ ELEVATIONS FOR ALL SITEWORK. NOTE THE FOLLOWING:
 - SLOPE/ CROSS SLOPE OF ACCESSIBLE PARKING STALL AND ACCESS AISLE SHALL NO EXCEED 1.5% IN ANY DIRECTION.
 - CURB RAMPS SHALL BE CONTRCTED W/ A MIN SLOPE OF 6.67% AND A MAX 2%.
 - SIDEWALKS SHALL BE CONSTRUCTED W/ A SLOPE NOT TO EXCEED 4.5% AND CROSS SLOPE NOT TO EXCEED 1.5%.
- C. CONTRACTOR TO COORDINATE W/ PARK AND RECREATION TO MAINTAIN SAFE ACCESS TO DOG PARK AND BALBOA AVENUE AND TO DETERMINE LAYDOWN AND STAGING AREA FOR WORK.

KEYED CONSTRUCTION NOTES

- 1 PROVIDE WD RAIL FENCE IN 8' SECTIONS, USE 4-RAIL POSTS SET AT HT FOR 15" CLEARANCE TO BOTTOM RAIL, AND PROVIDE 3 RAILS. INFILL AREA BETWEEN GRADE AND BOTTOM RAIL W/ GREEN VINYL COATED CHAINLINK FABRIC.
- 2 MAINTAIN OR REINSTALL DOG-WASTE BAG POST UNIT AS REQ'D TO ACCOMMODATE CONST.
- 3 MAINTAIN OR REINSTALL "NO-LEASH SIGN" AS REQ'D TO ACCOMMODATE CONST.
- 4 DF LOCATION, FOR HAWS MODEL 3500DSS DUAL HT ACCESSIBLE DF W/ ATTACHED PET FOUNTAIN. SEE DET -/-.
- 5 ACCESSIBLE CONC PICNIC TABLE
- 6 CONC SLAB AT ACCESSIBLE PICNIC TABLE.
- 7 (E) CONC STEPS
- 8 (E) CONC PAD AND PICNIC TABLE
- 9 PROVIDE ORNAMENTAL IRON PICKET GATE AND POSTS, 4'W BY HT OF TOP RAIL AT FENCE, NO LATCH, SELF-CLOSING, DUAL ACTING.
- 10 PROPOSED LOCATION FOR POLE LIGHT FIXTURE, ORNAMENTAL MTL POST PER PARK STDS. EXTEND ELEC SVC FROM ADJ LT POLE NEAR (E) CONC STEPS.
- 11 (N) LIGHT DIRECTED AT DOG PARK MOUNTED AT (E) STREET LIGHT.

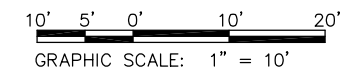

SPECIFICATION NO.
CITY CONTRACT, CIP No.

 501 W. Broadway, Suite 210 San Diego, CA 92101 Tel: 619.239.2151		PLANS FOR THE CONSTRUCTION OF																					
		ACCESSIBILITY IMPROVEMENTS NATE'S POINT OFF-LEASH DOG PARK BALBOA PARK, CITY OF SAN DIEGO ENLARGED PLANS- DOG PARK	C2.3																				
CITY OF SAN DIEGO, CALIFORNIA ENGINEERING DEPARTMENT SHEET OF - SHEETS		W.D. NO. -																					
REVISIONS		CONTRACTOR MUST NOTIFY THE BELOW LISTED AGENCY AT LEAST TWO (2) WORKING DAYS PRIOR TO COMMENCEMENT OF EXCAVATION :																					
		UNDERGROUND SERVICE ALERT (USA) 1-800-422-4133																					
<table border="1"> <thead> <tr> <th>FOR CITY ENGINEER</th> <th>DATE</th> <th colspan="2"></th> </tr> <tr> <th>DESCRIPTION</th> <th>BY</th> <th>APPROVED</th> <th>DATE</th> </tr> </thead> <tbody> <tr> <td>FILE NAME:</td> <td>DATE:</td> <td>-</td> <td></td> </tr> <tr> <td></td> <td></td> <td></td> <td></td> </tr> <tr> <td></td> <td></td> <td></td> <td></td> </tr> </tbody> </table>		FOR CITY ENGINEER	DATE			DESCRIPTION	BY	APPROVED	DATE	FILE NAME:	DATE:	-										ALEX PEREZ SECTION HEAD ALEX MICHAELSON PROJECT MANAGER DESIGN ENGINEER AS-BUILT CONTRACTOR _____ DATE STARTED _____ INSPECTOR _____ DATE COMPLETED _____	
FOR CITY ENGINEER	DATE																						
DESCRIPTION	BY	APPROVED	DATE																				
FILE NAME:	DATE:	-																					